


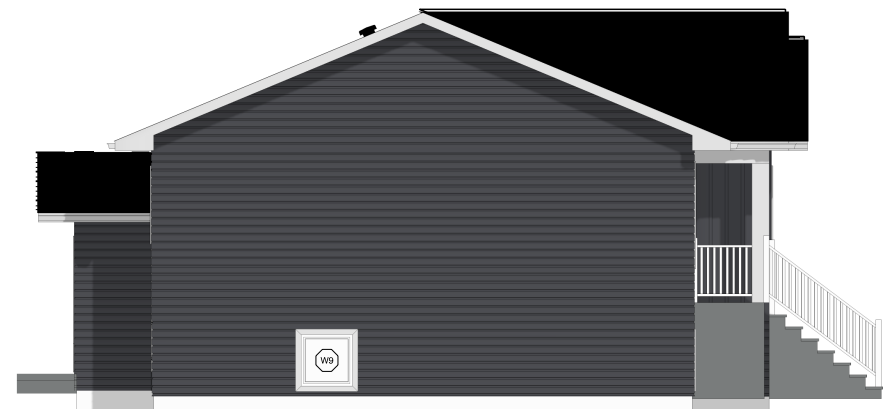

EAST ELEVATION





WEST ELEVATION




SOUTH ELEVATION




NORTH ELEVATION

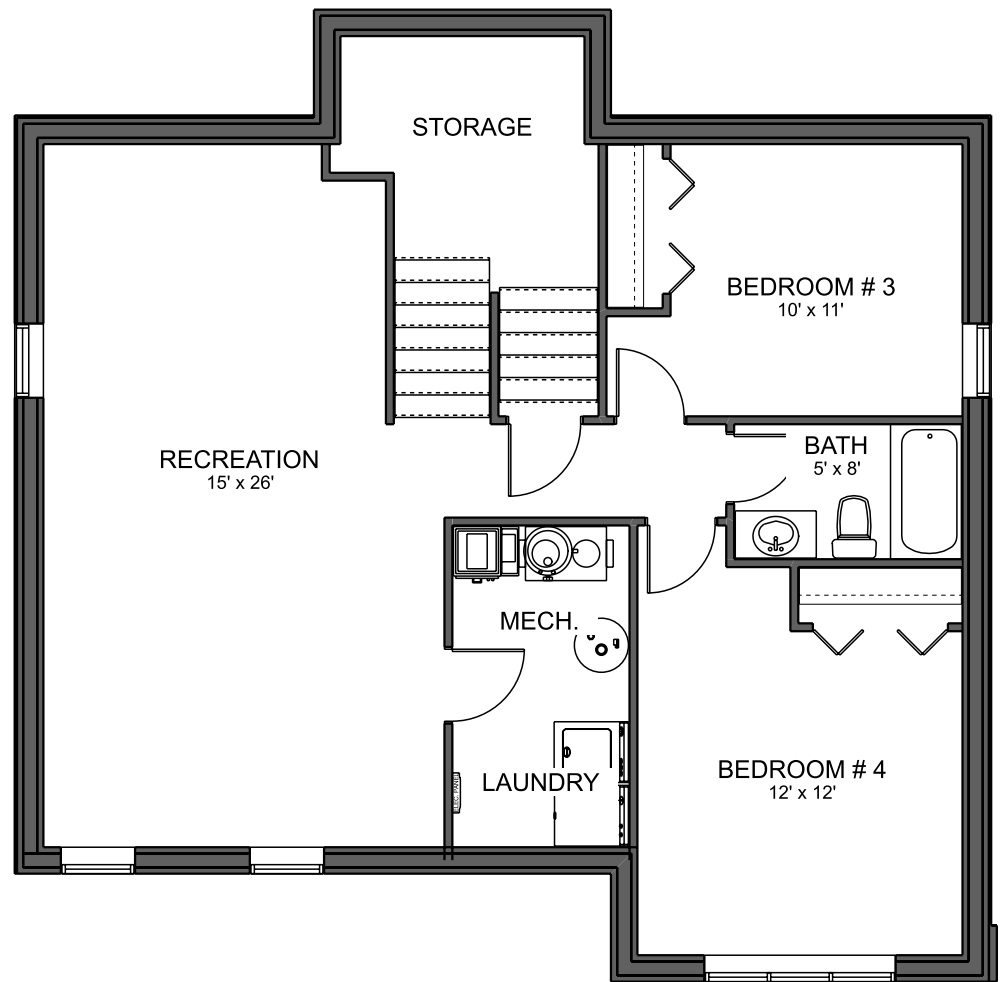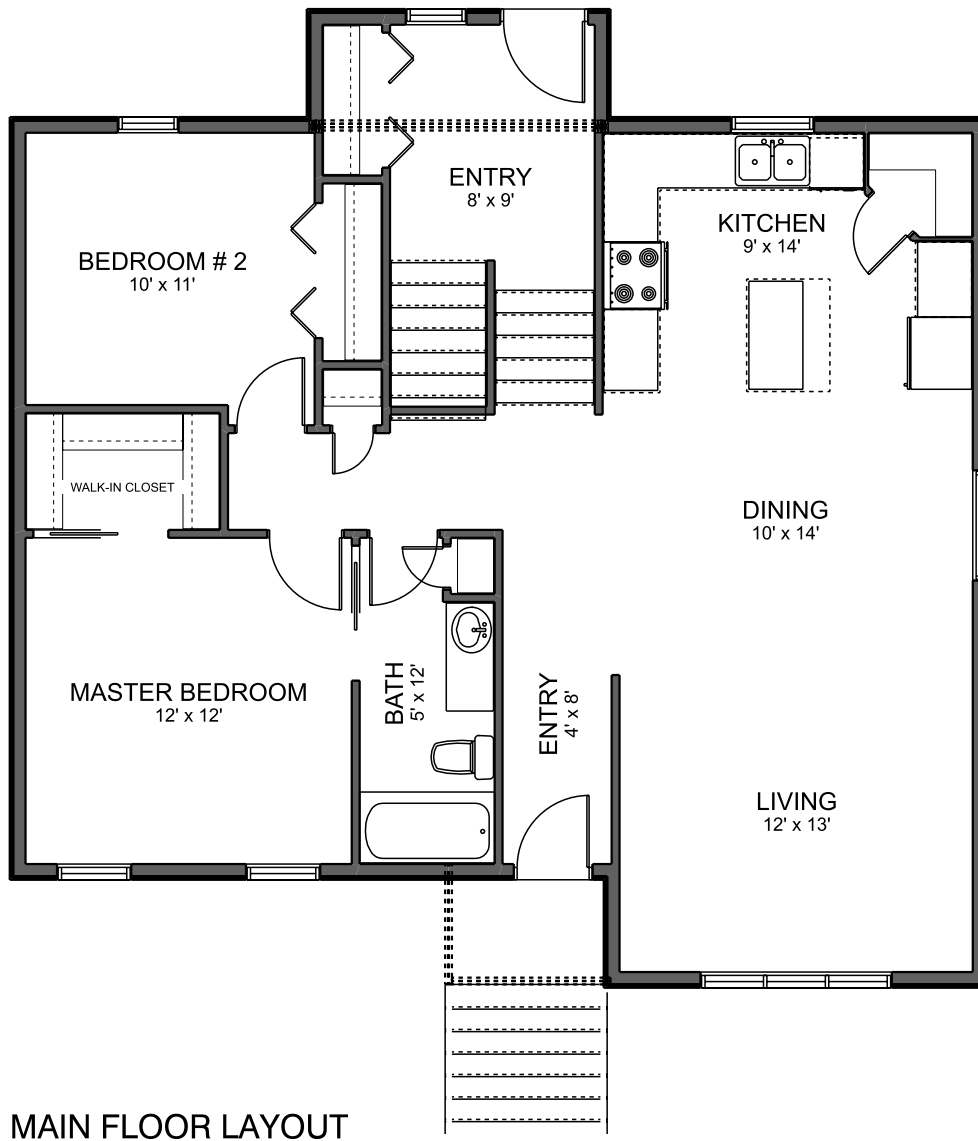

AREA SCHEDULE	
NAME	AREA
MAIN FLOOR	1,108 ft ²
BASEMENT FLOOR	1,108 ft ²
GARAGE FLOOR	576 ft ²
COVERED ENTRY	24 ft ²
DRIVEWAY	601 ft ²
WEST SIDEWALK	76 ft ²
EAST SIDEWALK	95 ft ²
BLVD SIDEWALK	310 ft ²
LANDSCAPE	8,500 ft ²

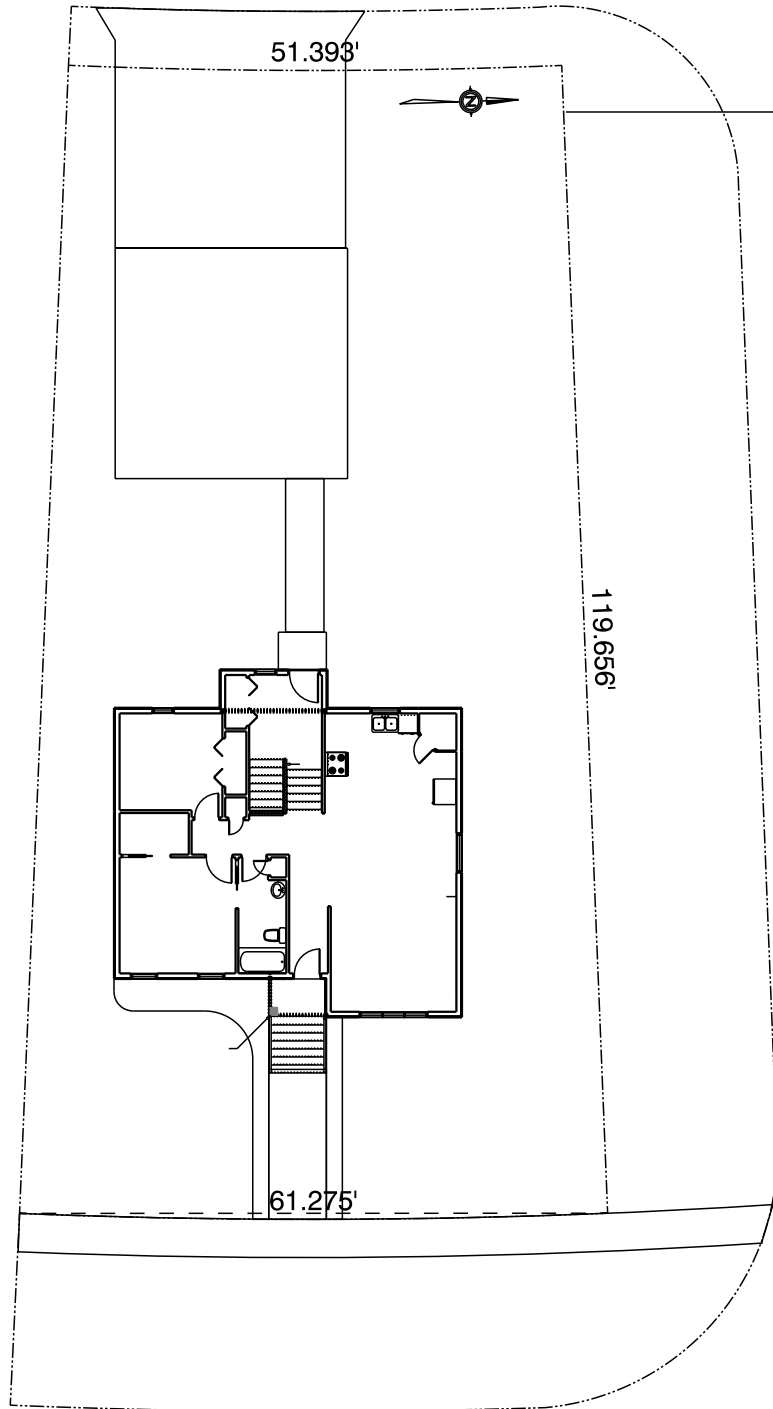

#1298 MAKENA WAY

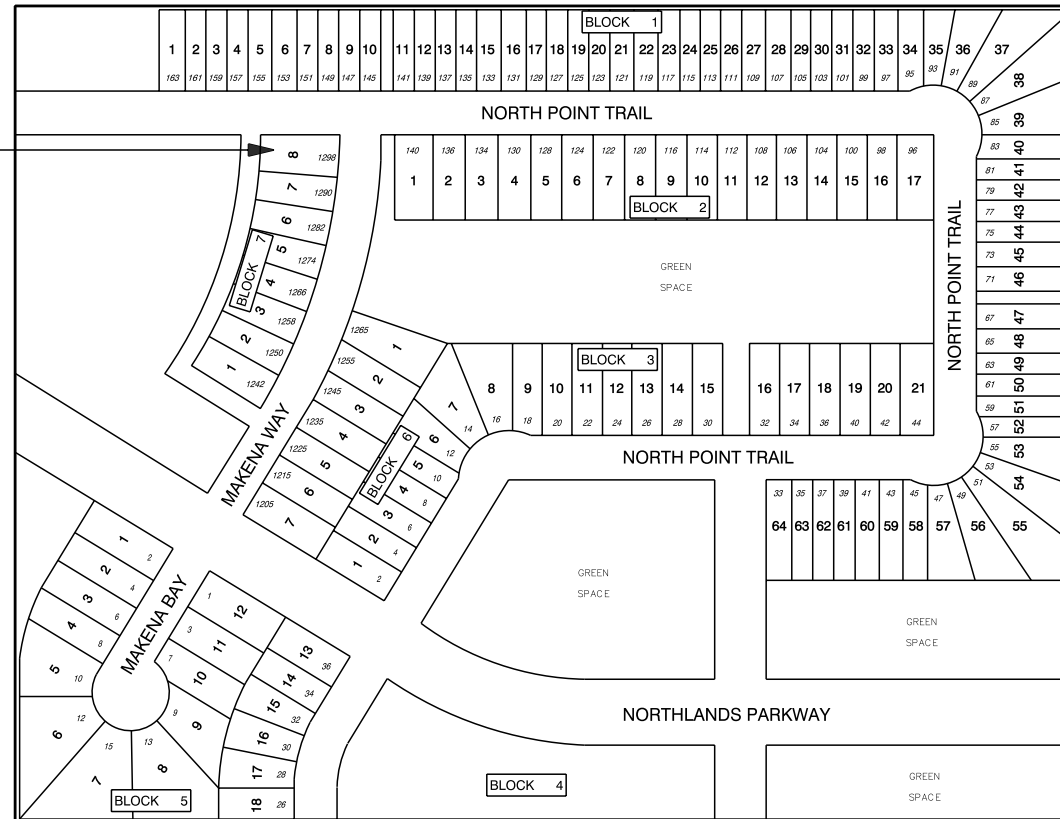

Box 1663

Winkler, Manitoba

R6W 4B5

PINNACO INC

(204) 325-3909

www.pinnaco.com

****NOT FOR CONSTRUCTION****
NOT TO SCALE
MAY NOT BE EXACTLY AS SHOWN

MEMBER OF:



#1298 Makena Way

ADDRESS:
CITY:

DATE: June 11, 2026

PAGE: 3